

Michael Farrell F.A.H.
N.C. • 6229
Michael J. Mills F.A.H. A-207
James A. Gansch F.A.H.
N.C. • 7693
Michael Schroeder A.H. 164
Loren Murray-McIntire A.H.
N.C. • 11137

Farewell Mills Gansch architects LLC


T 609-452-1777
F 609-452-7192
200 Forrester Road
Princeton, NJ 08540
www.fmg-arch.com

Drawn By
Checked By
Date 5/10/05
Revisions CG
AEW

DARLINGTON SCHOOLHOUSE
600 RAMAPO VALLEY ROAD
MAHWAH, NEW JERSEY

Project No. 0510
Drawing Title
FIRST FLOOR PLAN
File Name ASD-FL1.dwg

A-11

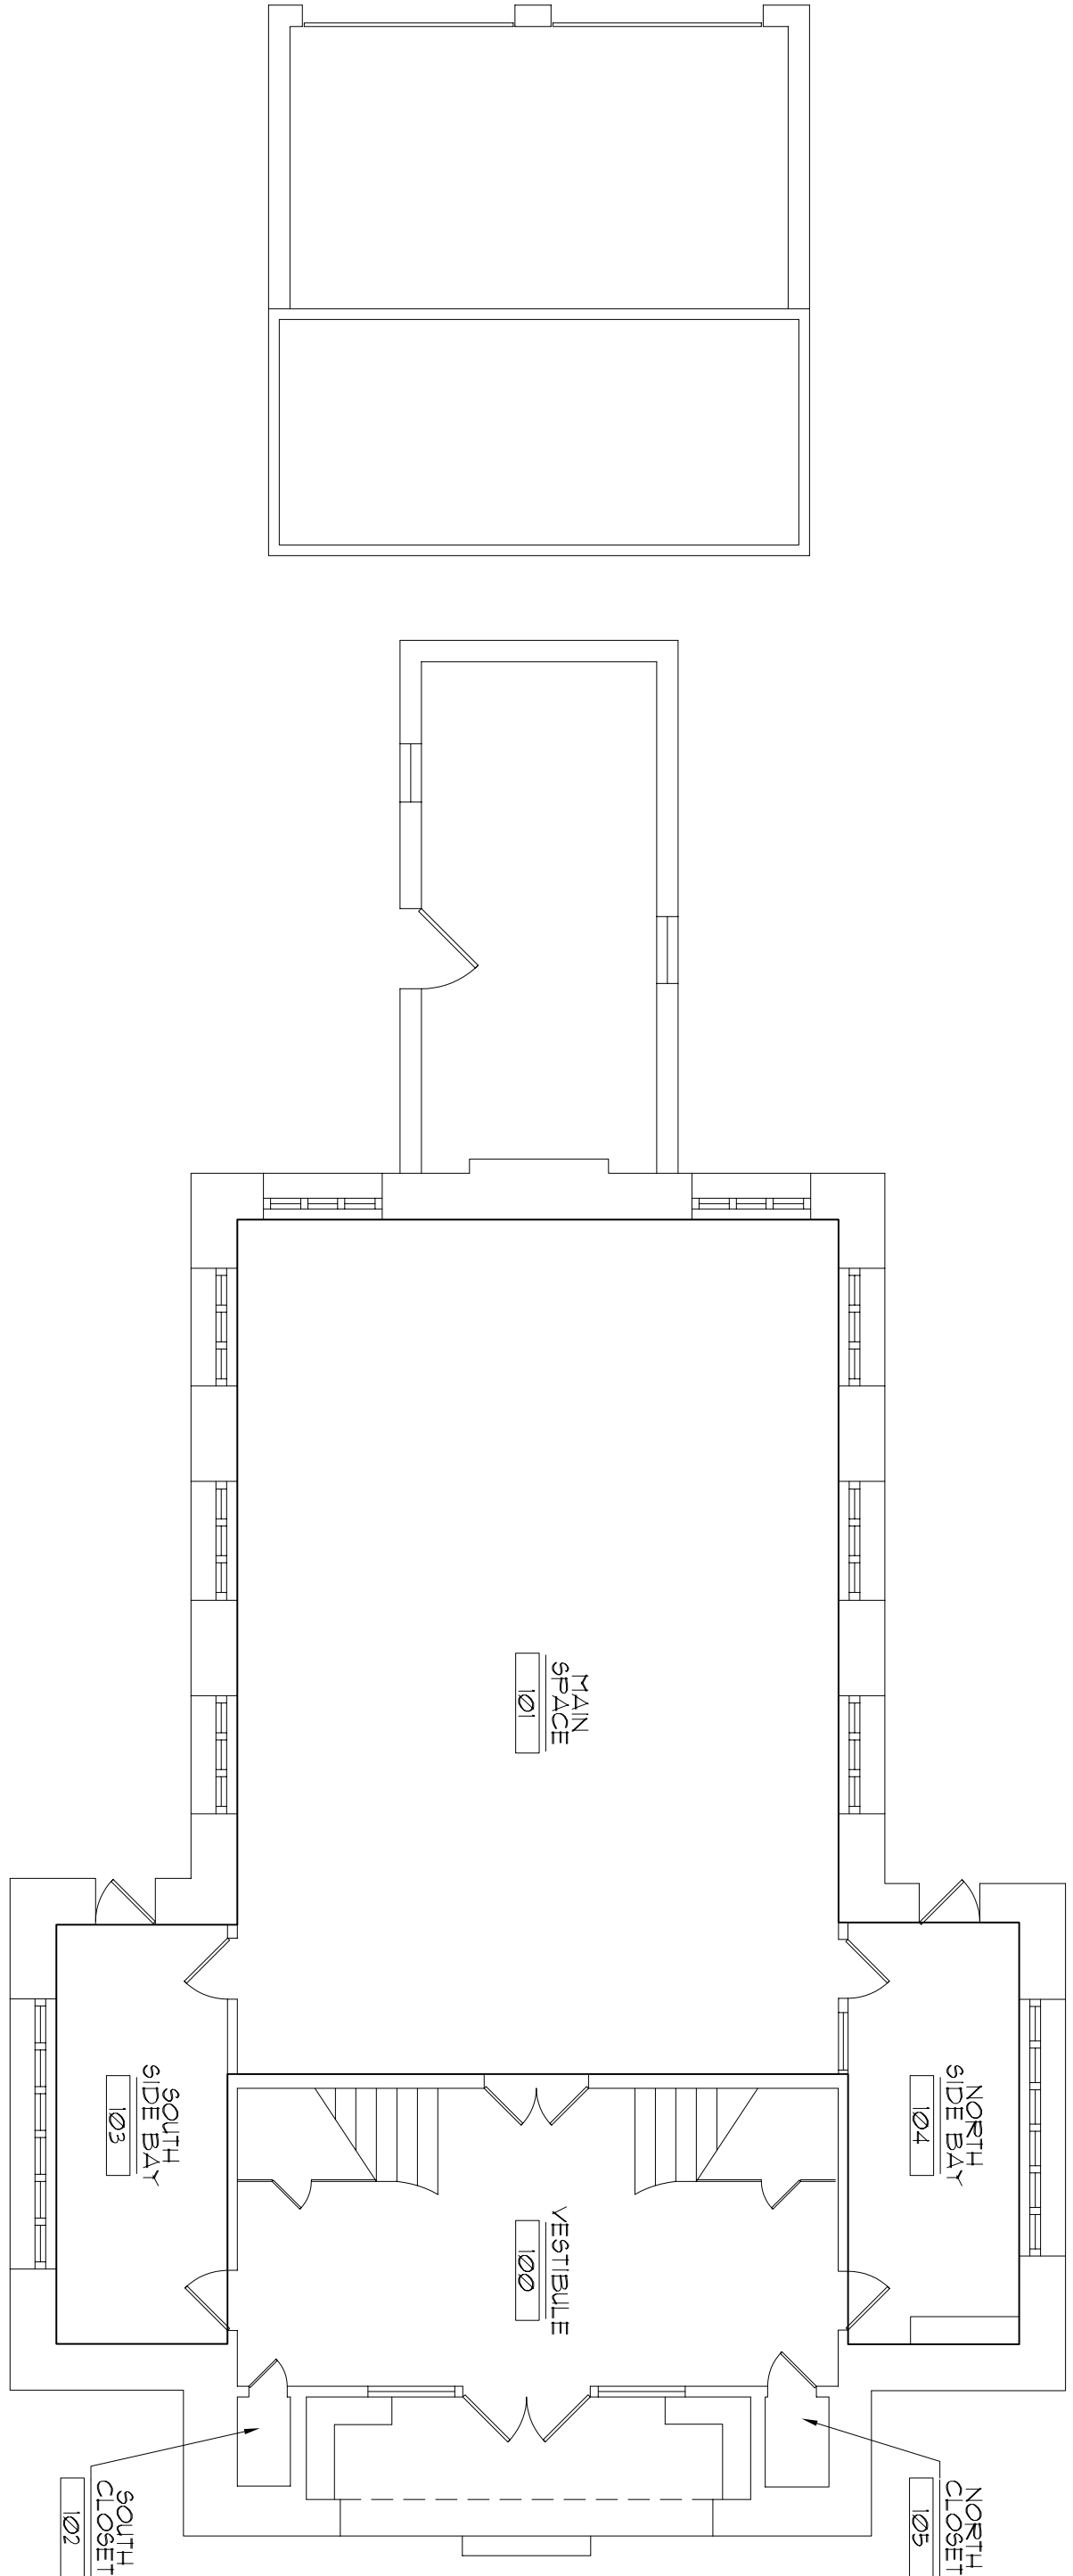

A1 **FIRST FLOOR PLAN**
SCALE: 1/8" = 1'-0"