

Michael Eswandl F.A.S.A.
N.C. • 6229
Michael J. Miller F.A.S.A. AIA
N.C. • 6207
James A. Garsch F.A.S.A.
N.C. • 7693
Michael Schroeder F.A.S.A. AIA
Lorain Murray-McIntosh F.A.S.A.
N.C. • 11137


Farewell Mills Gatsch
architects, llc

T 609-452-1777
F 609-452-7192
200 Forrester Road
Princeton, NJ 08540
www.fmg-arch.com

Drawn By
Checked By
Date 5/9/05
Revisions CG
AEW

DARLINGTON SCHOOLHOUSE
600 RAMAPO VALLEY ROAD
MAHWAH, NEW JERSEY

Project No. 0510
Drawing Title SECOND FLOOR PLAN
File Name ASD-FL2.dwg

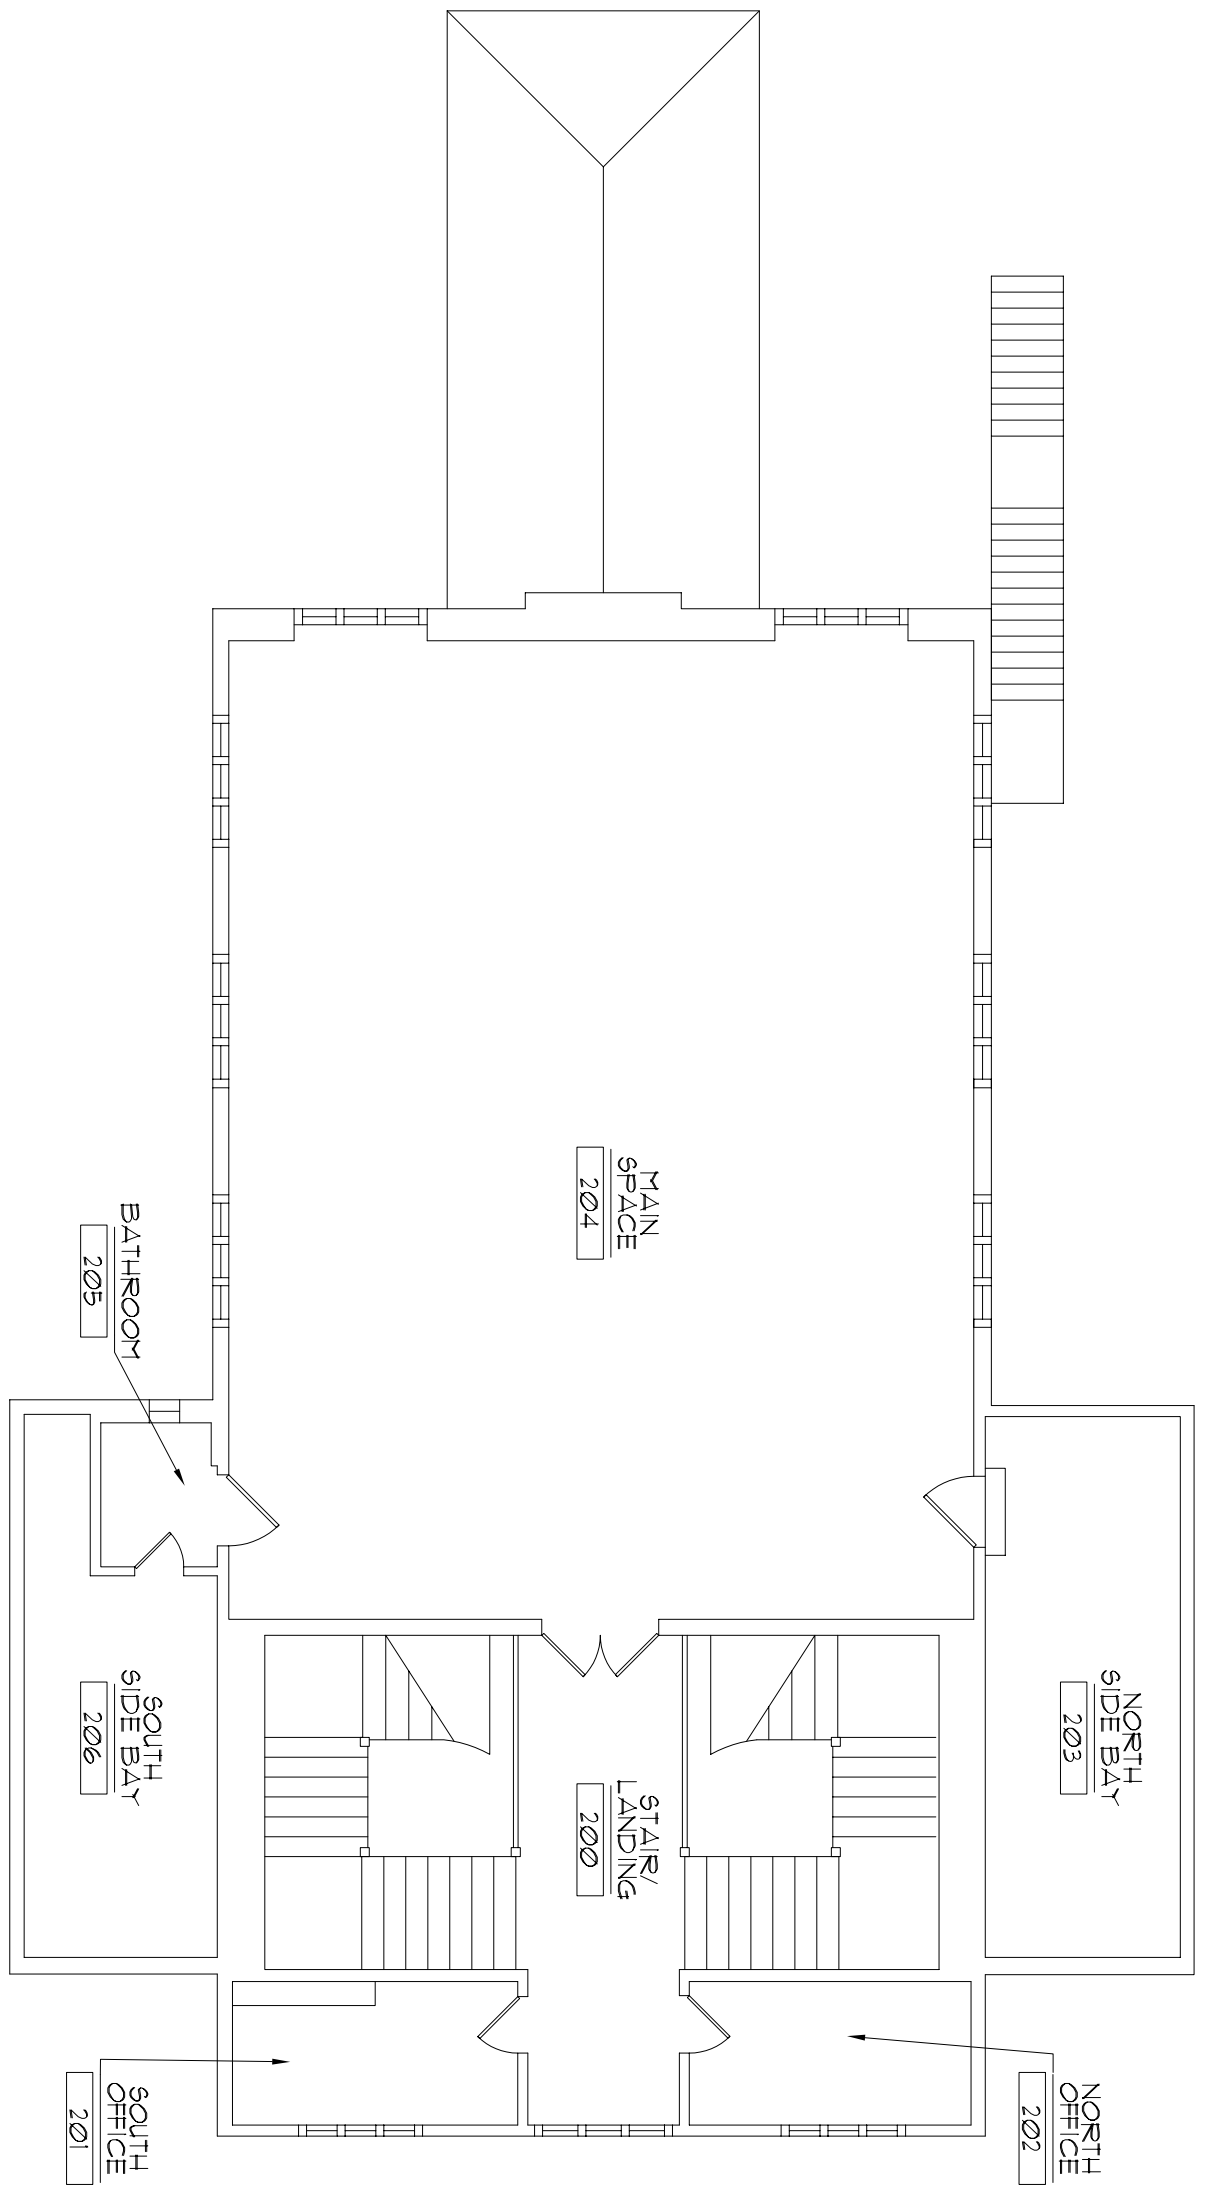

A1 SECOND FLOOR PLAN
SCALE: 1/8" = 1'-0"